


# Locksley Crossing

By  
Helmut Weber Construction

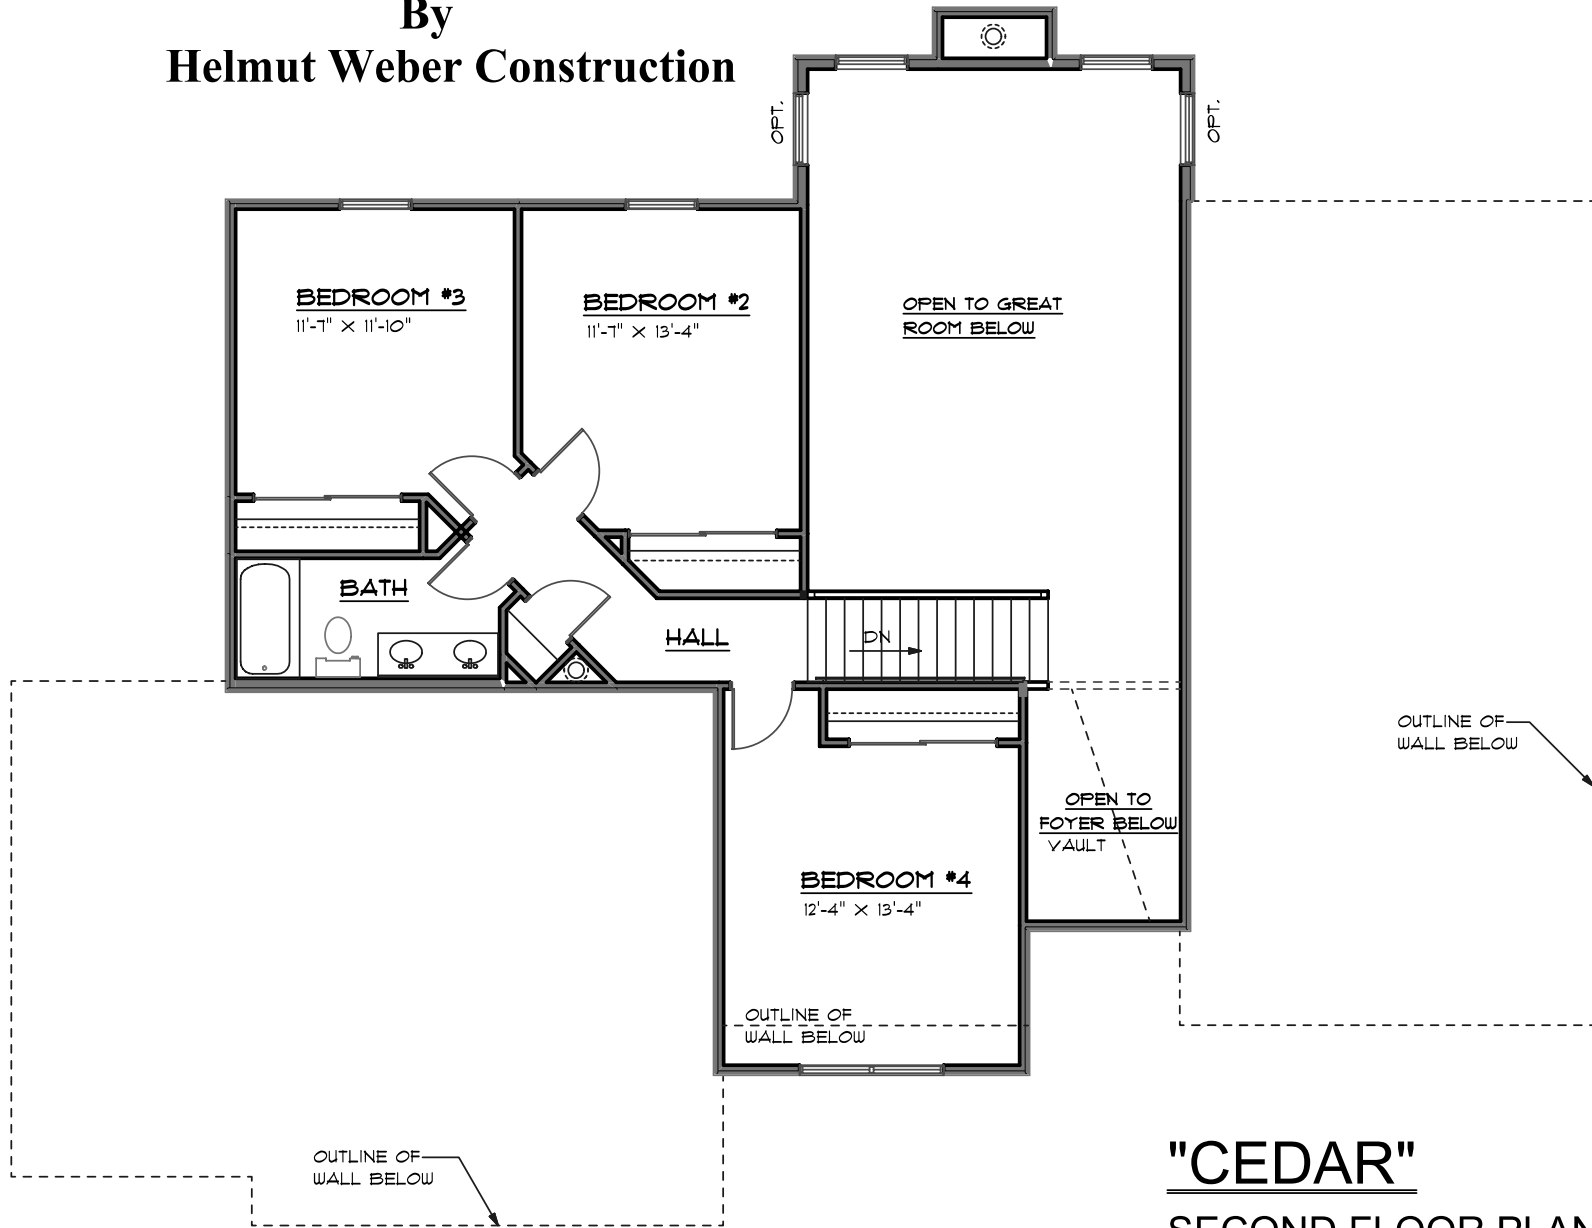

**"CEDAR"**  
SECOND FLOOR PLAN