


Locksley Crossing

By
Helmut Weber Construction

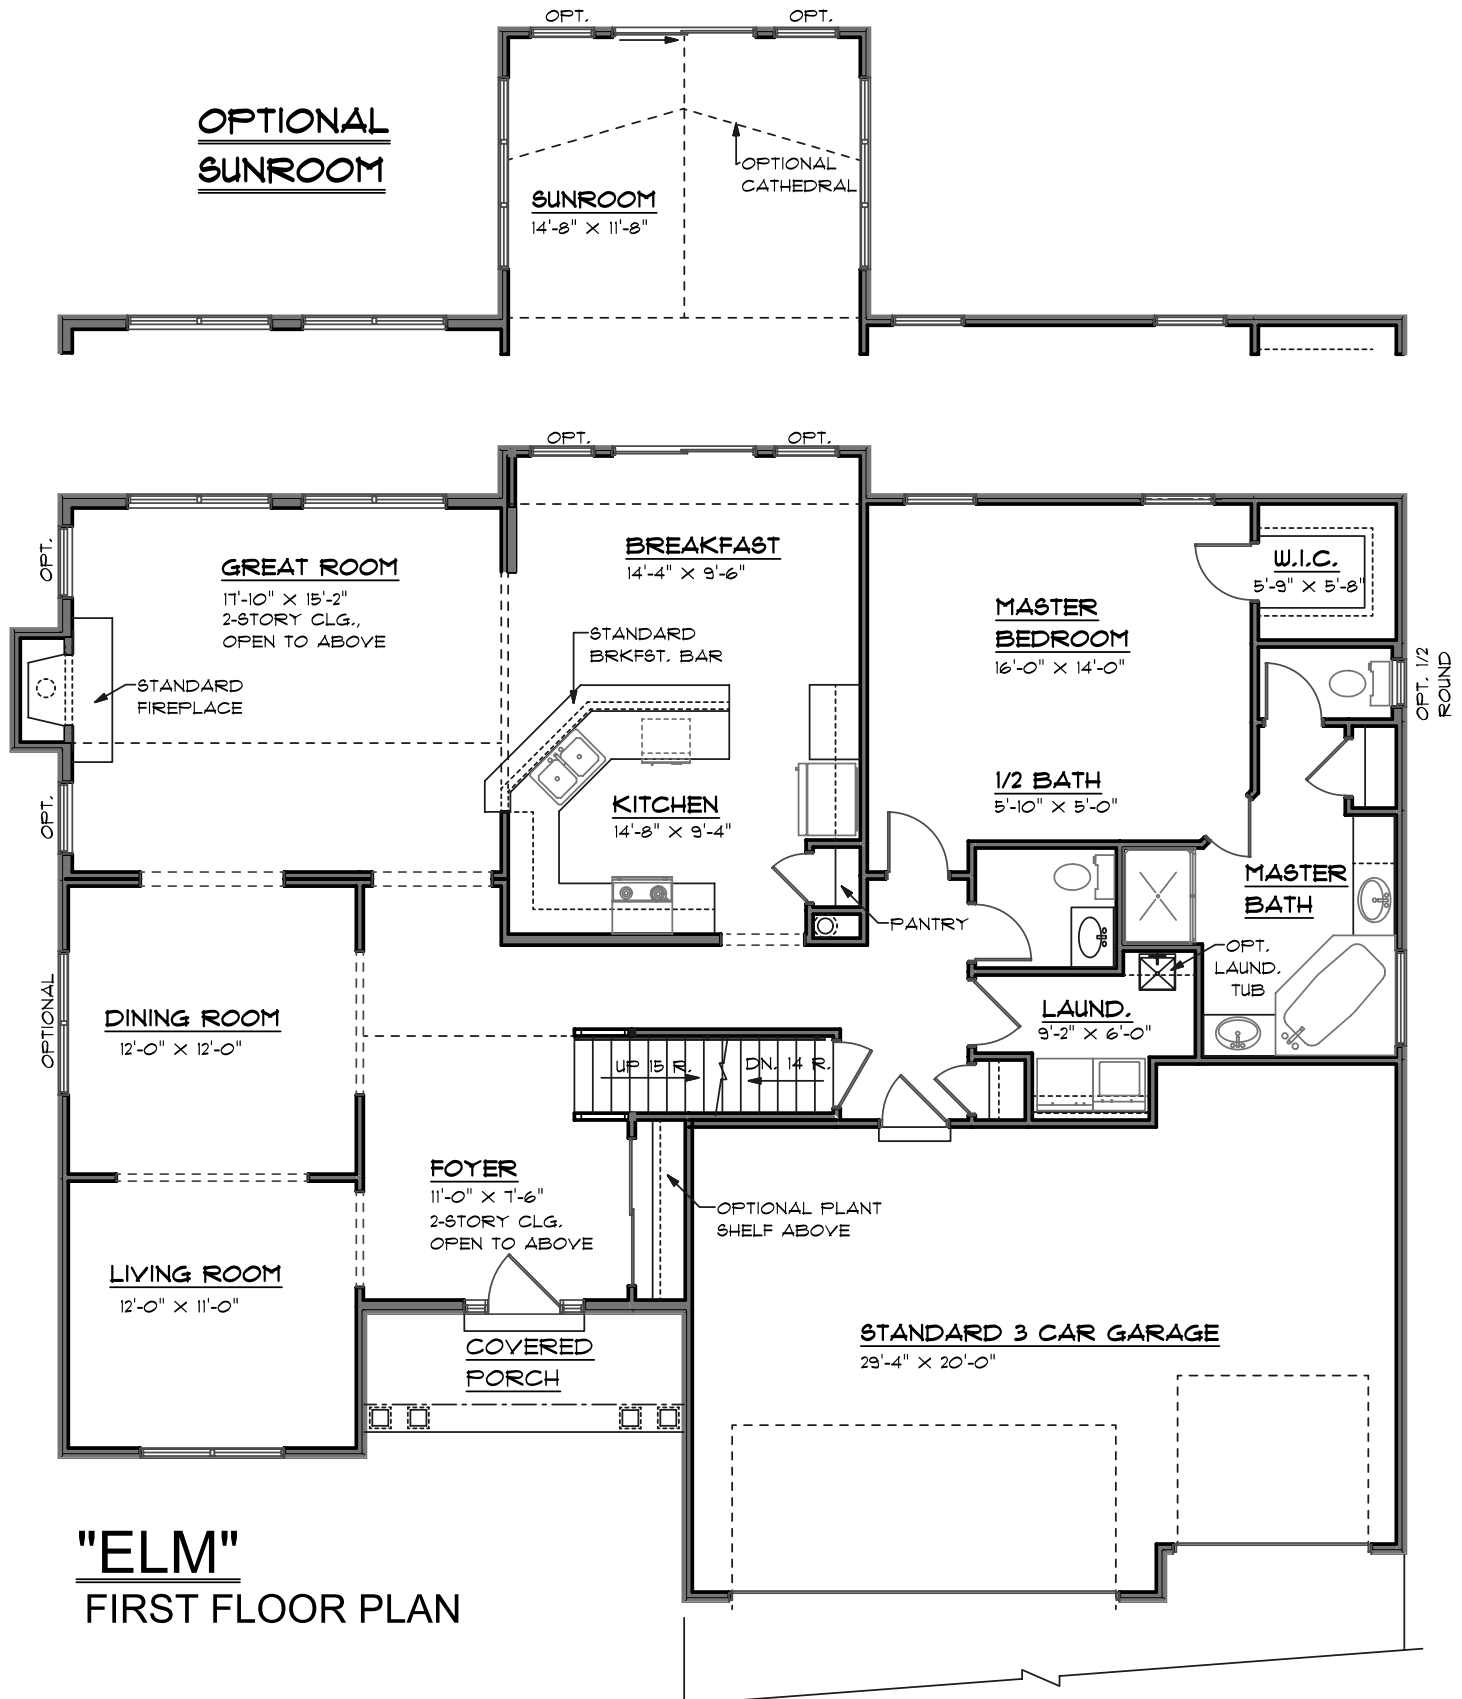

"ELM"
FIRST FLOOR PLAN