


Locksley Crossing

By
Helmut Weber Construction

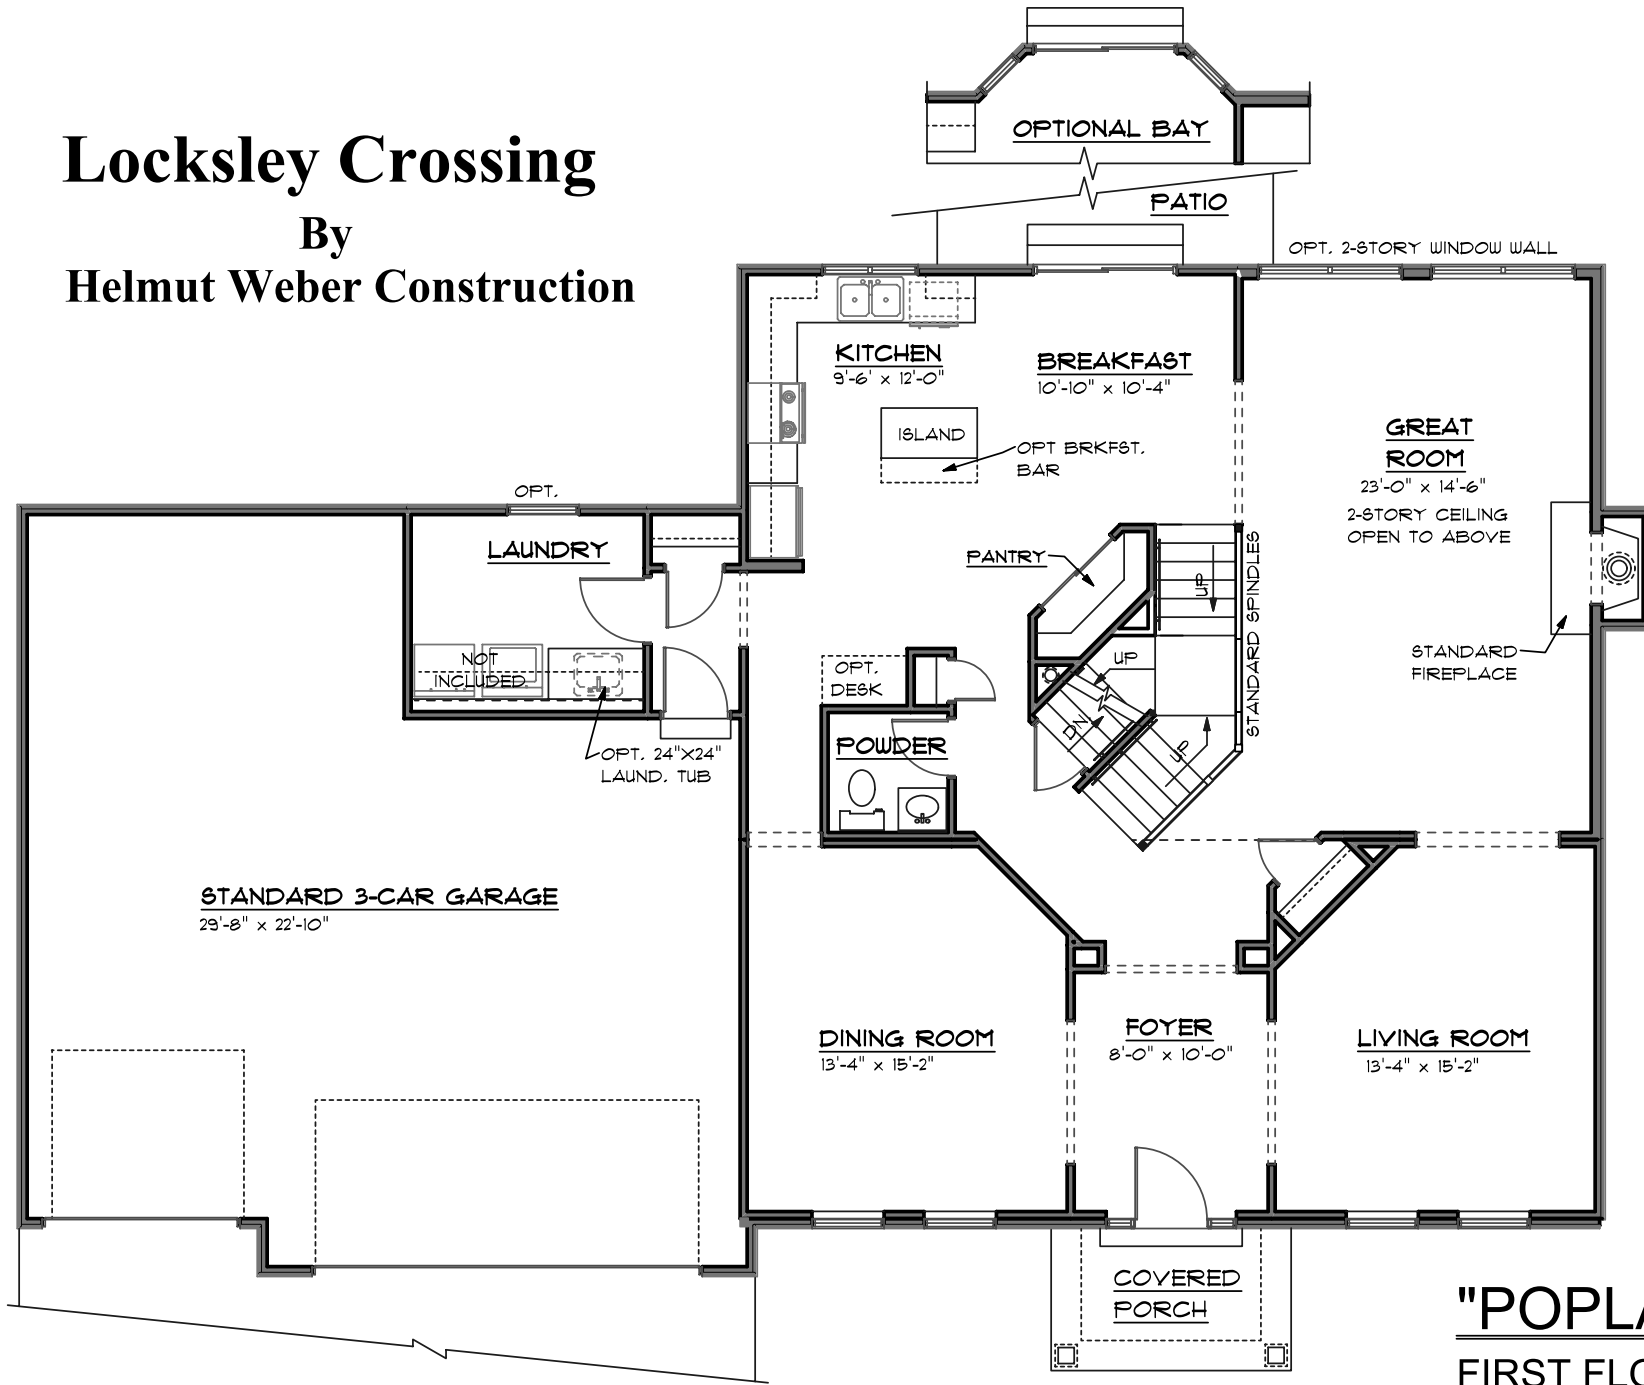

"POPLAR"
FIRST FLOOR PLAN