


Locksley Crossing

By
Helmut Weber Construction

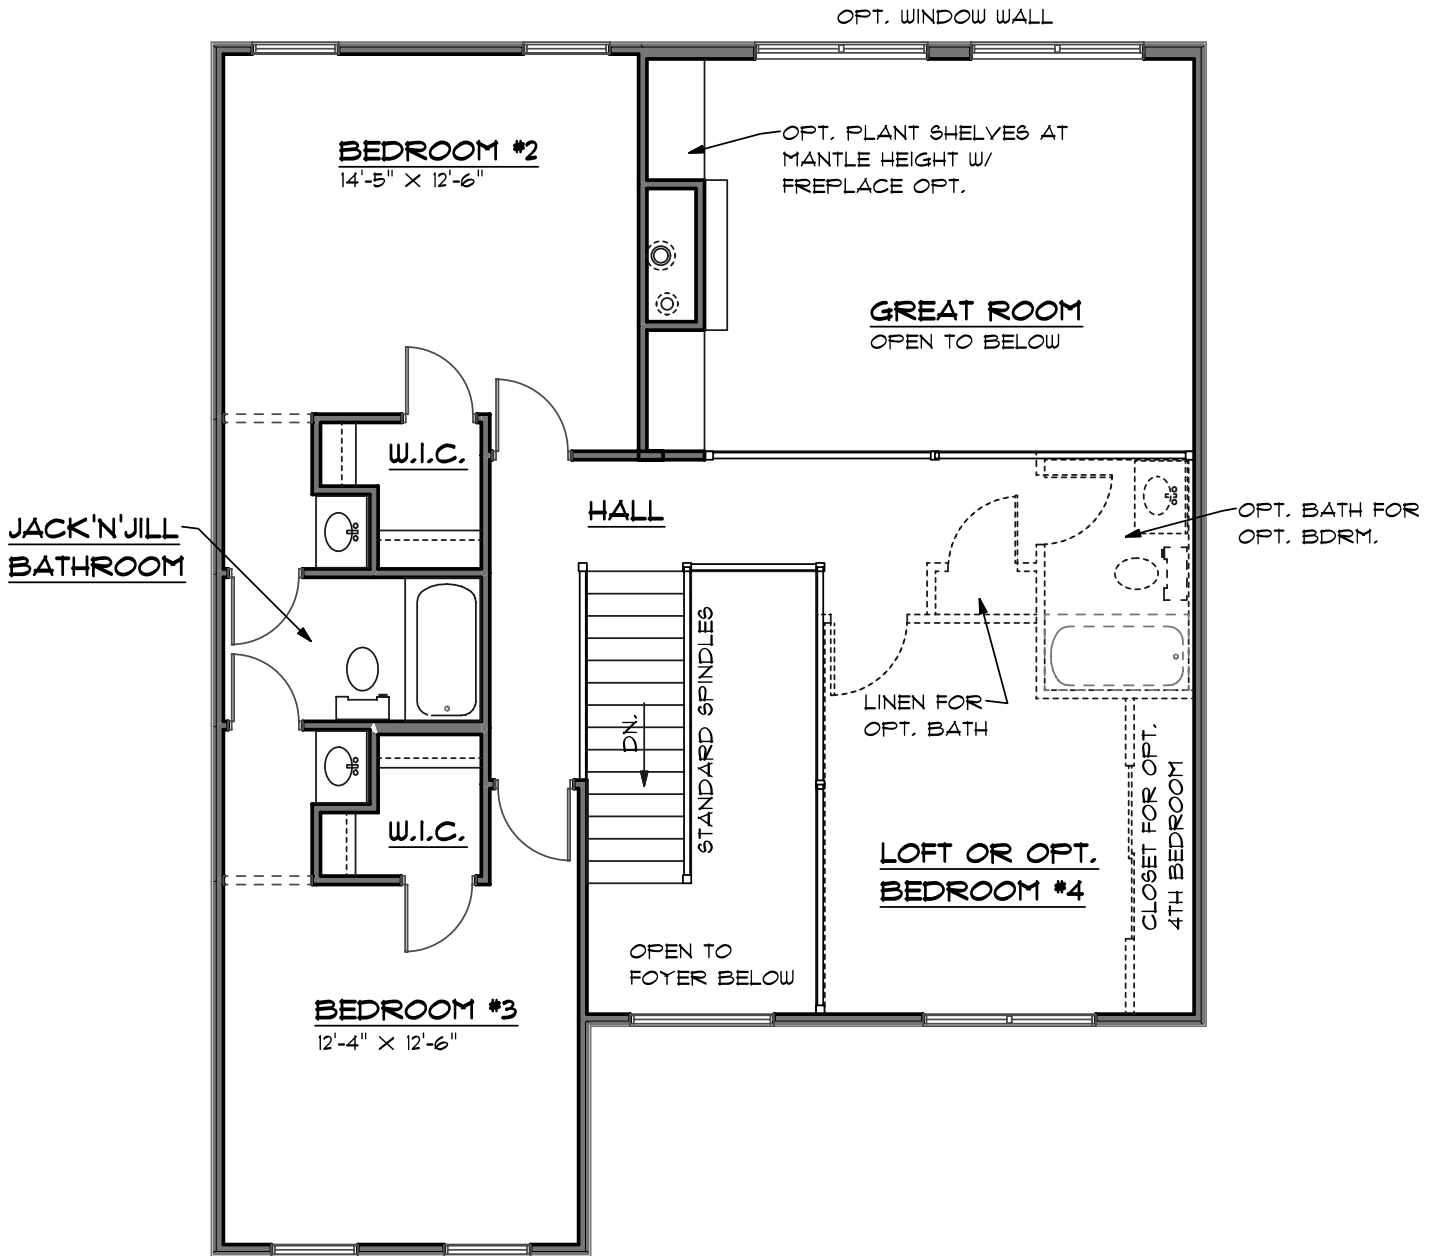

"SEQUOIA"
SECOND FLOOR PLAN