


# Locksley Crossing

By  
Helmut Weber Construction

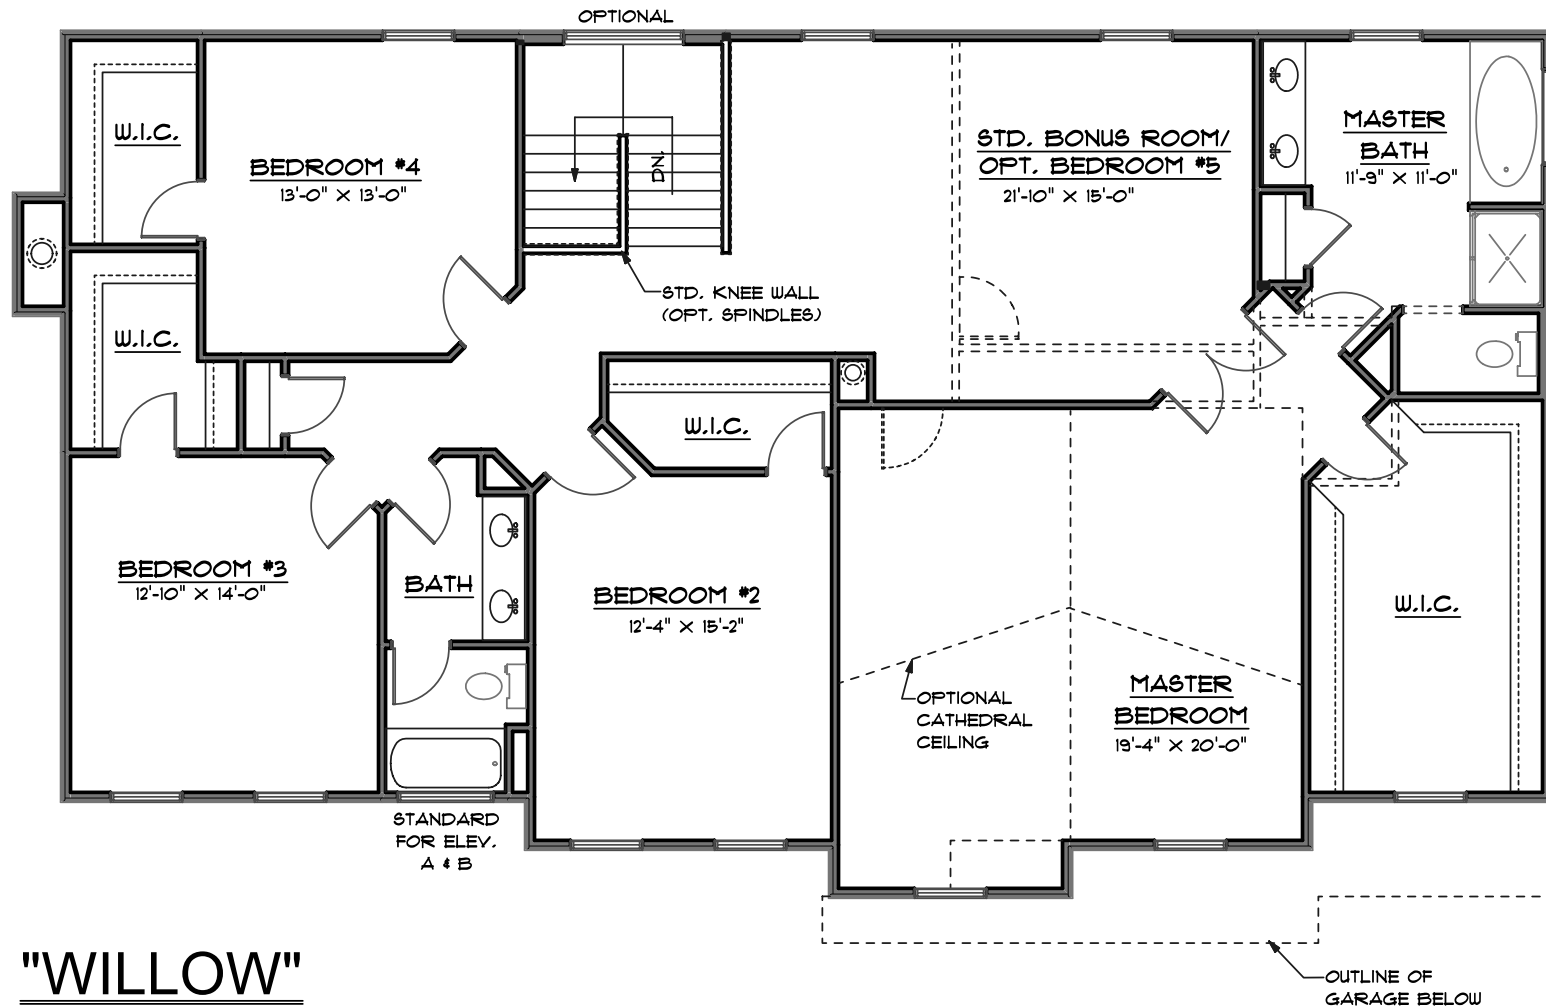

**"WILLOW"**  
SECOND FLOOR PLAN